
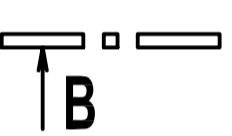
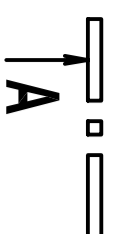
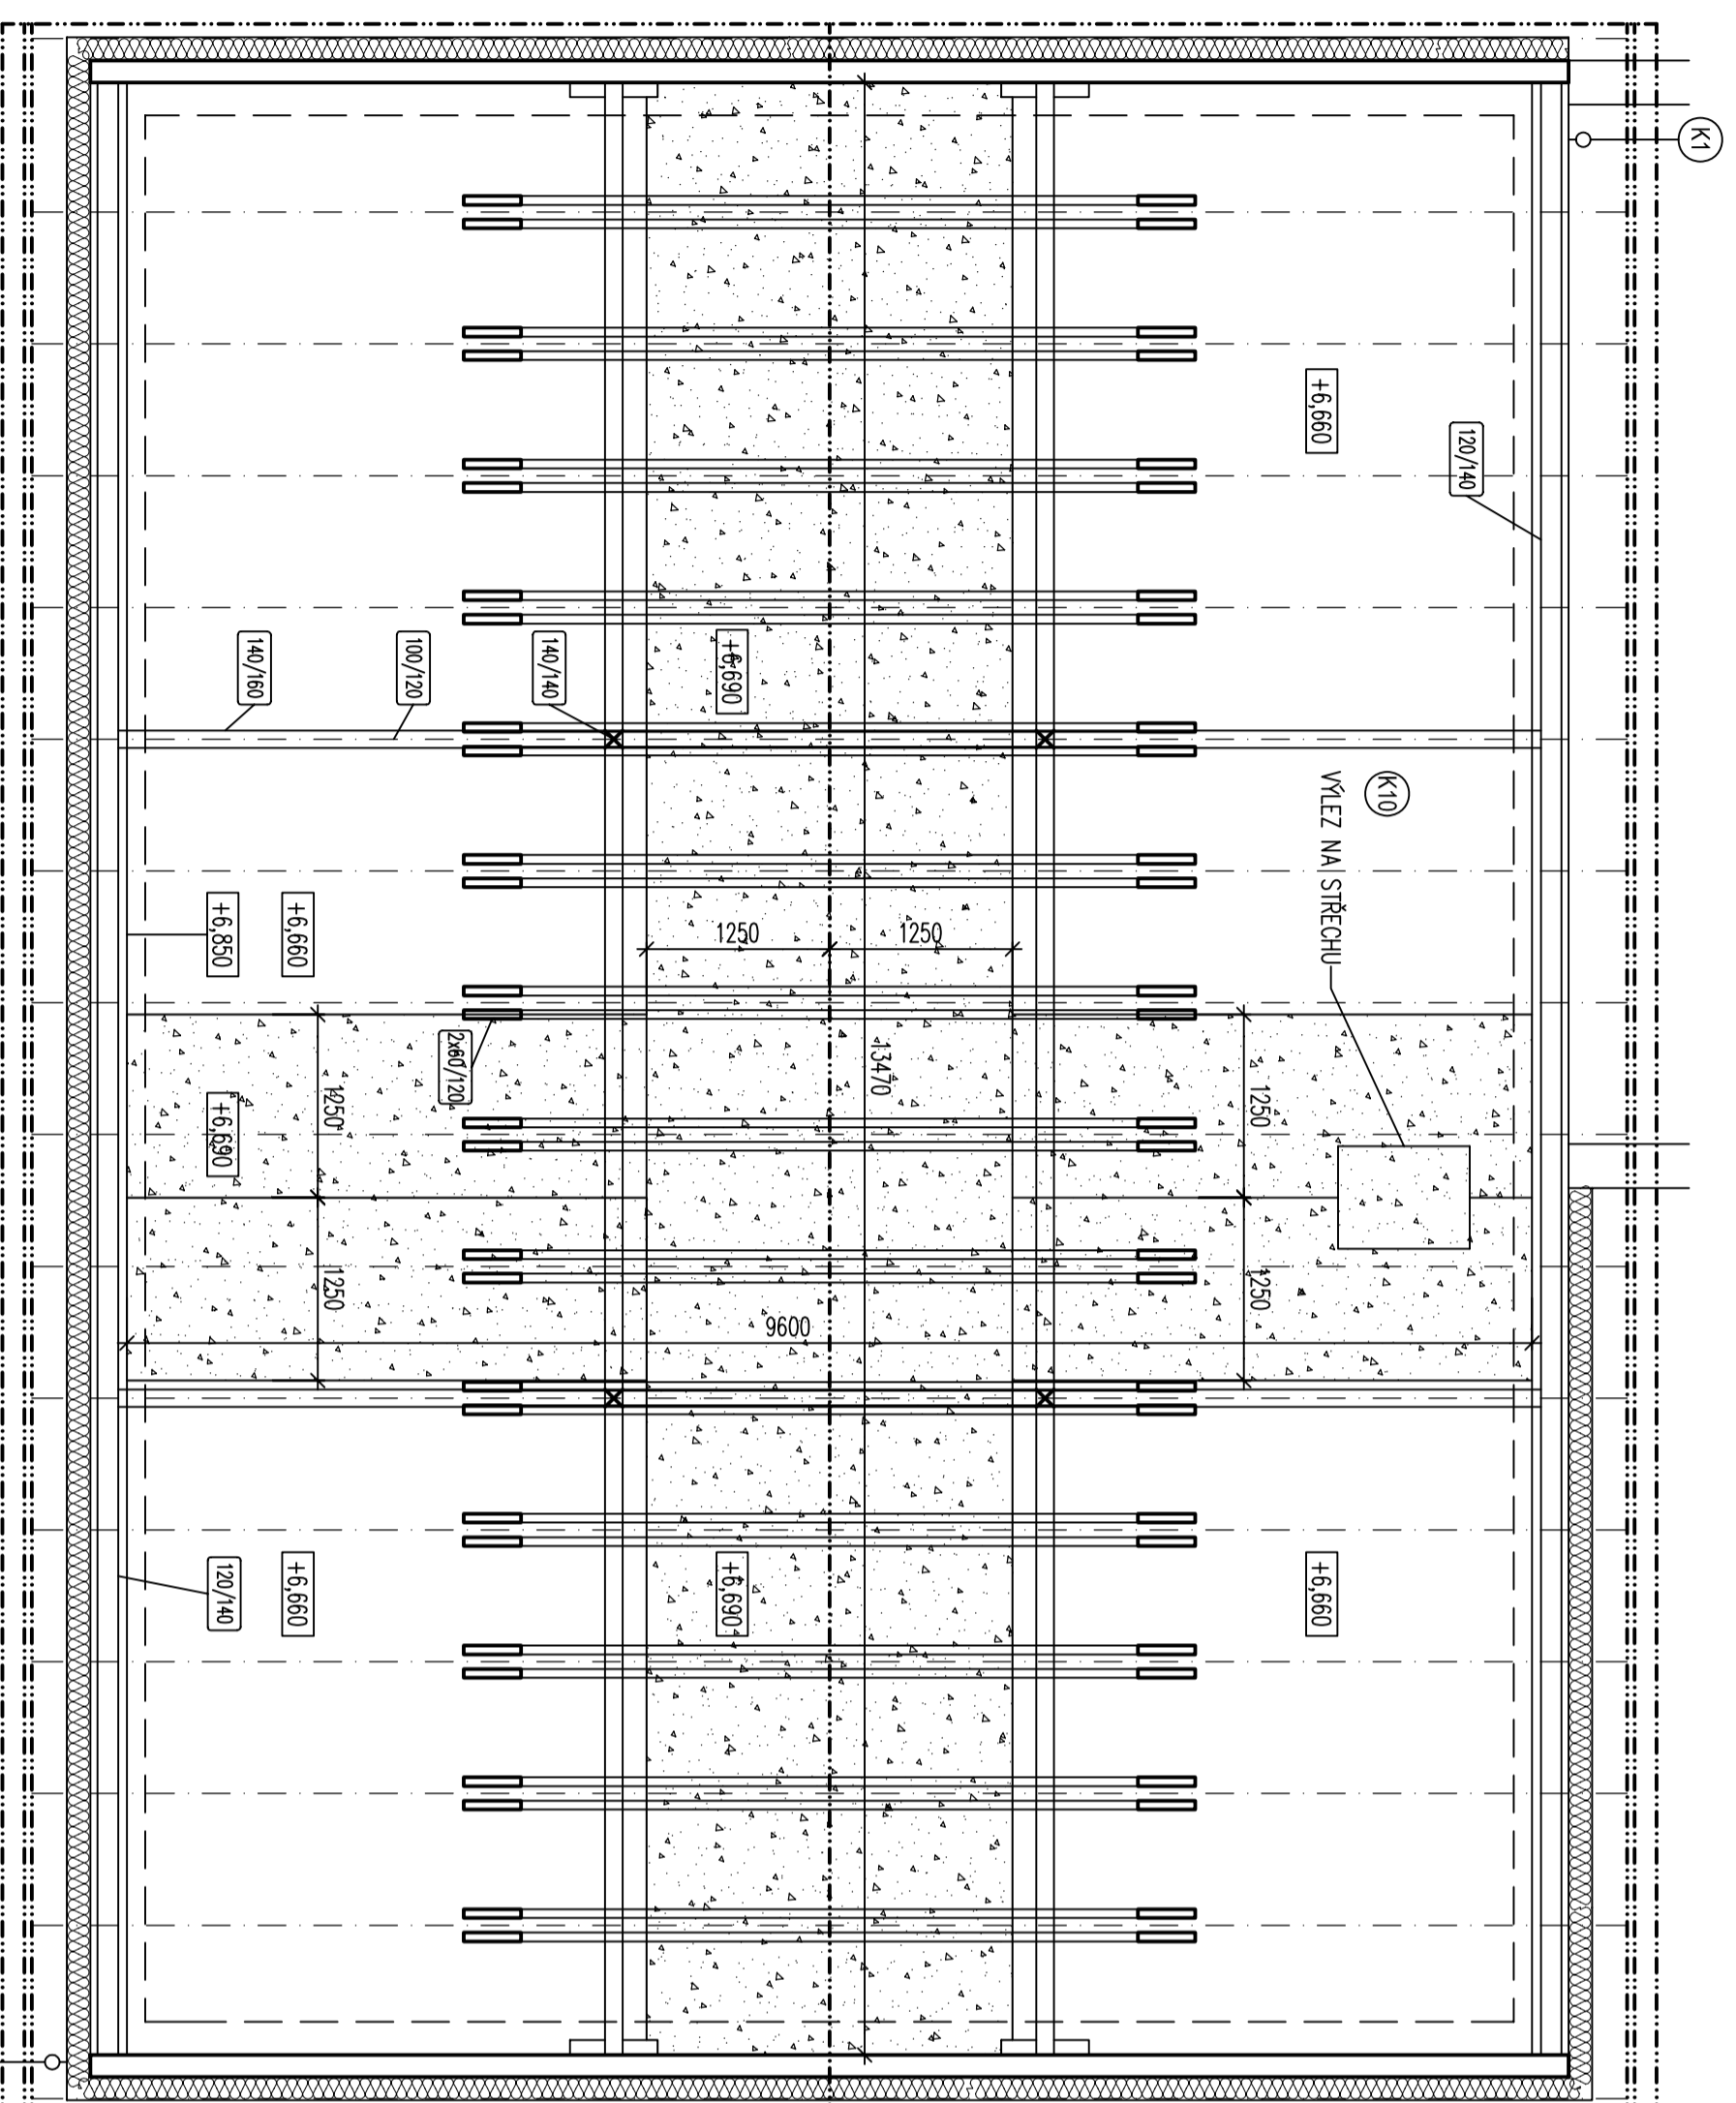


# PŮDORYS KROUVU

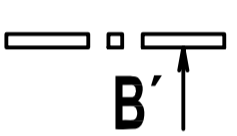

13770

10100

9600

1250

1250

140

140

140

140

140

140

140

K1

K1

+6.660

120/140

+6.690

140/140

100/120

140/140

+6.660

+6.850

+6.690

120/140

+6.660

120/140

+6.690

140/140

100/120

140/140

+6.660

+6.850

+6.690

120/140

K10

VÝEZ NA STŘECHU

13470

1250

1250

1250

1250


1250

1250

1250

1250

LEGENDA MATERIÁLŮ:  
 POCHŮZNÝ ROŠT, DESKY OSB 2500x1250, TL 18mm, NÁPOJENÍ PEREM A DRÁŽKOU TPB PARKETA (ZE ČTYŘ STRAN), 47,0m<sup>2</sup>

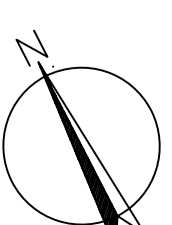

0 2

±0,000=209,00 m, VÝŠKOVÝ SYSTÉM Bpv

HLAVNÍ PROJEKTANT	OPR. PROJEKTANT STAVBY	OPR. PROJEKTANT PRŮJEZD	KONTROLOVAL	FORMÁT	4 A4
Inženýr. M. DRHÁČAL	Inženýr. M. DRHÁČAL			DATAUM	11 / 2011
INVESTOR	OBEC MYSLČOVICE, 763 01 MYSLČOVICE 21			STUPĚŇ	OSP
KČCE	DŮM SLUŽEB MYSLČOVICE			ČÍSLOKRY	08.10.11
OSAH	PŮDORYS KROUVU			MĚŘITKO	1 : 50
				ČÍSLOKRY	S001-ST-105
				S T U D I O Inženýrskému úřadu MYSLČOVICE 119 tel. 605 962 701	